





Allan Block – Additional Details


Plantable Wall Section

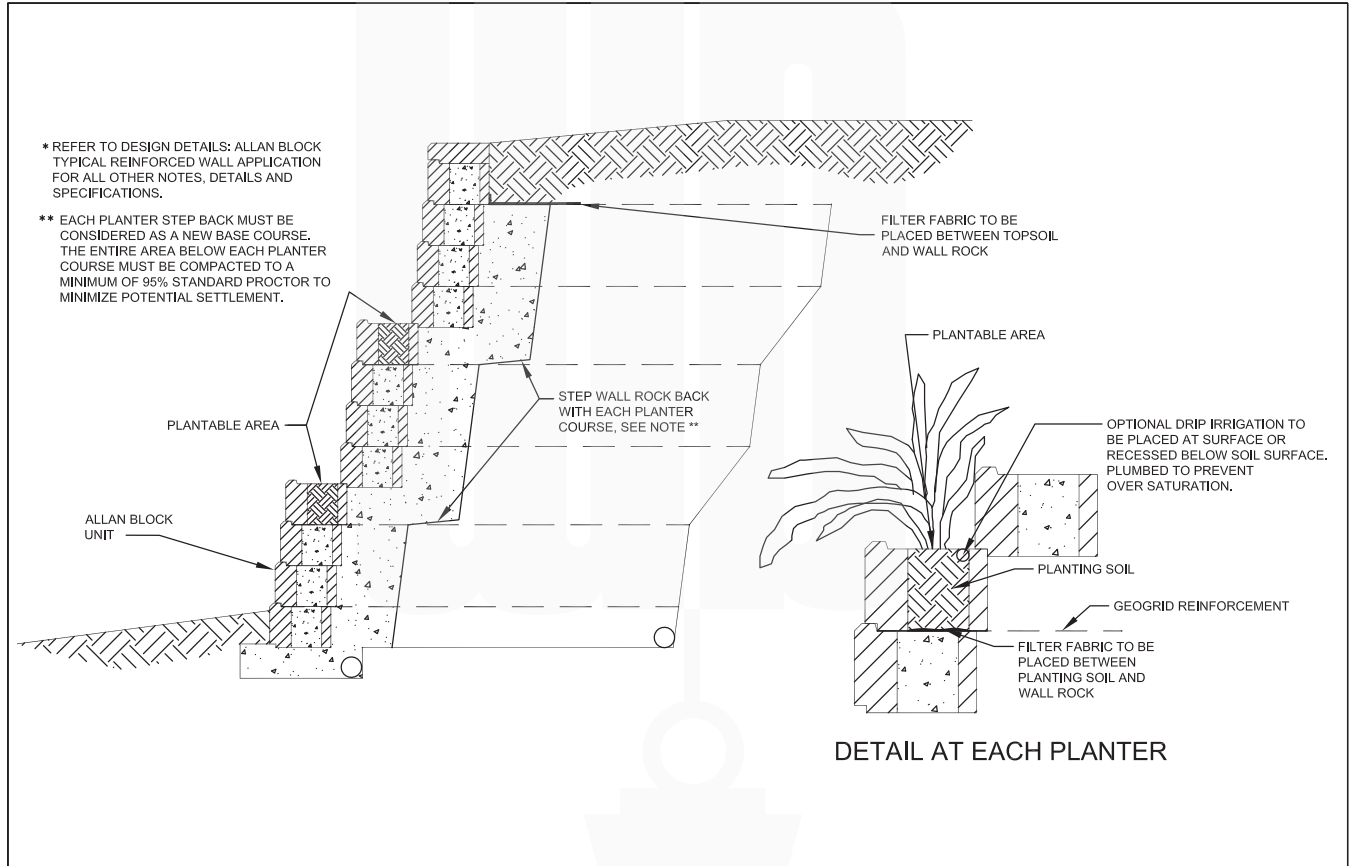


Designed By:	Title: PLANTABLE WALL SECTION	Date:
Checked By:	 <p>The purpose of this drawing is for preliminary design only. This drawing should not be used for final design or construction without the certification of a professional engineer registered in the state in which the wall will be built. The accuracy and use of details contained in this document are the sole responsibility of the user. The user must verify each detail for accuracy as they pertain to their particular project. © 2005 Allan Block</p>	Project No:
Scale: NOT TO SCALE		Drawing No:




Grouted Connection

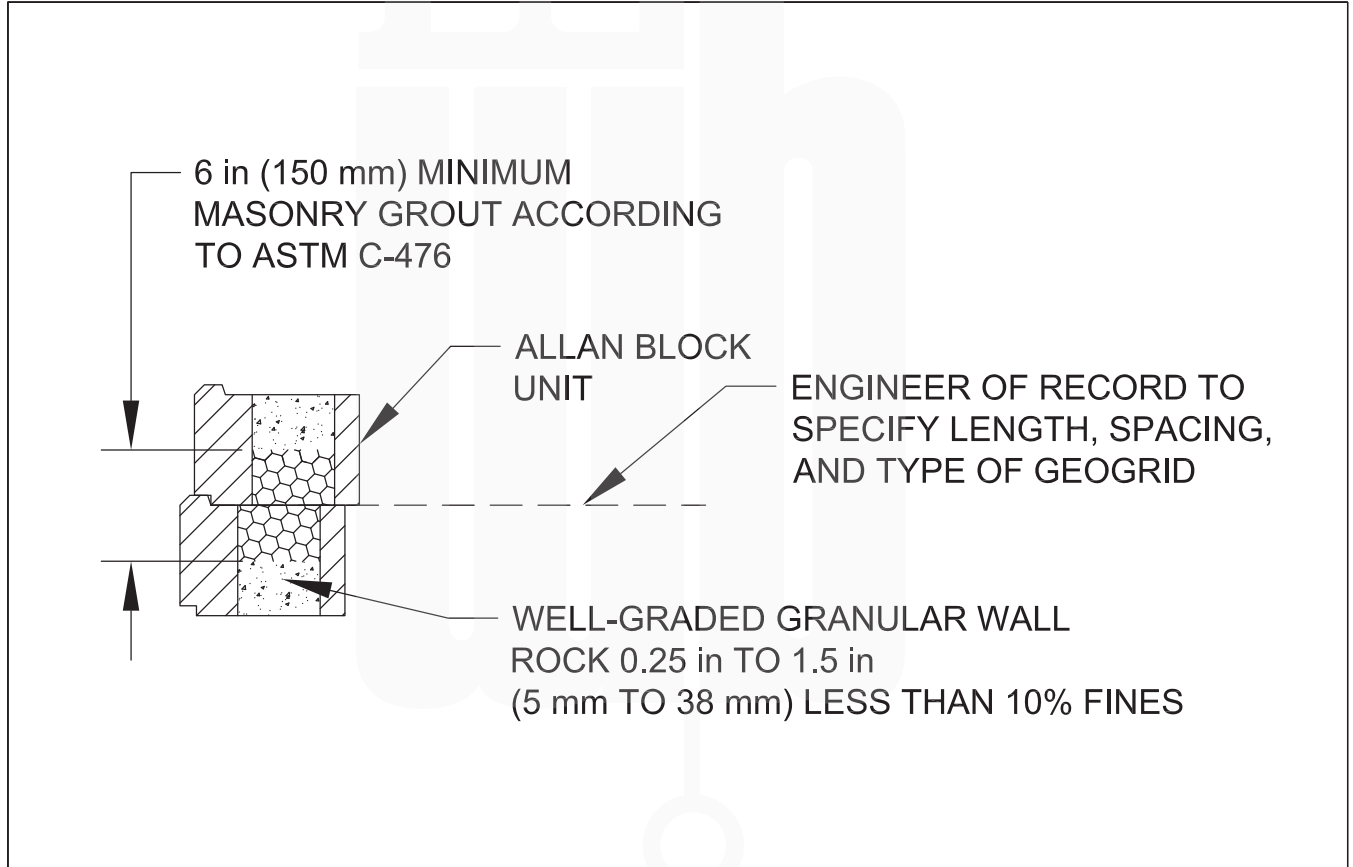


Designed By:	Title: GROUTED CONNECTION	Date:
Checked By:	 <p>The purpose of this drawing is for preliminary design only. This drawing should not be used for final design or construction without the certification of a professional engineer registered in the state in which the wall will be built. The accuracy and use of details contained in this document are the sole responsibility of the user. The user must verify each detail for accuracy as they pertain to their particular project. © 2005 Allan Block</p>	Project No:
Scale: NOT TO SCALE		Drawing No:



No-Fines Concrete Wall Section

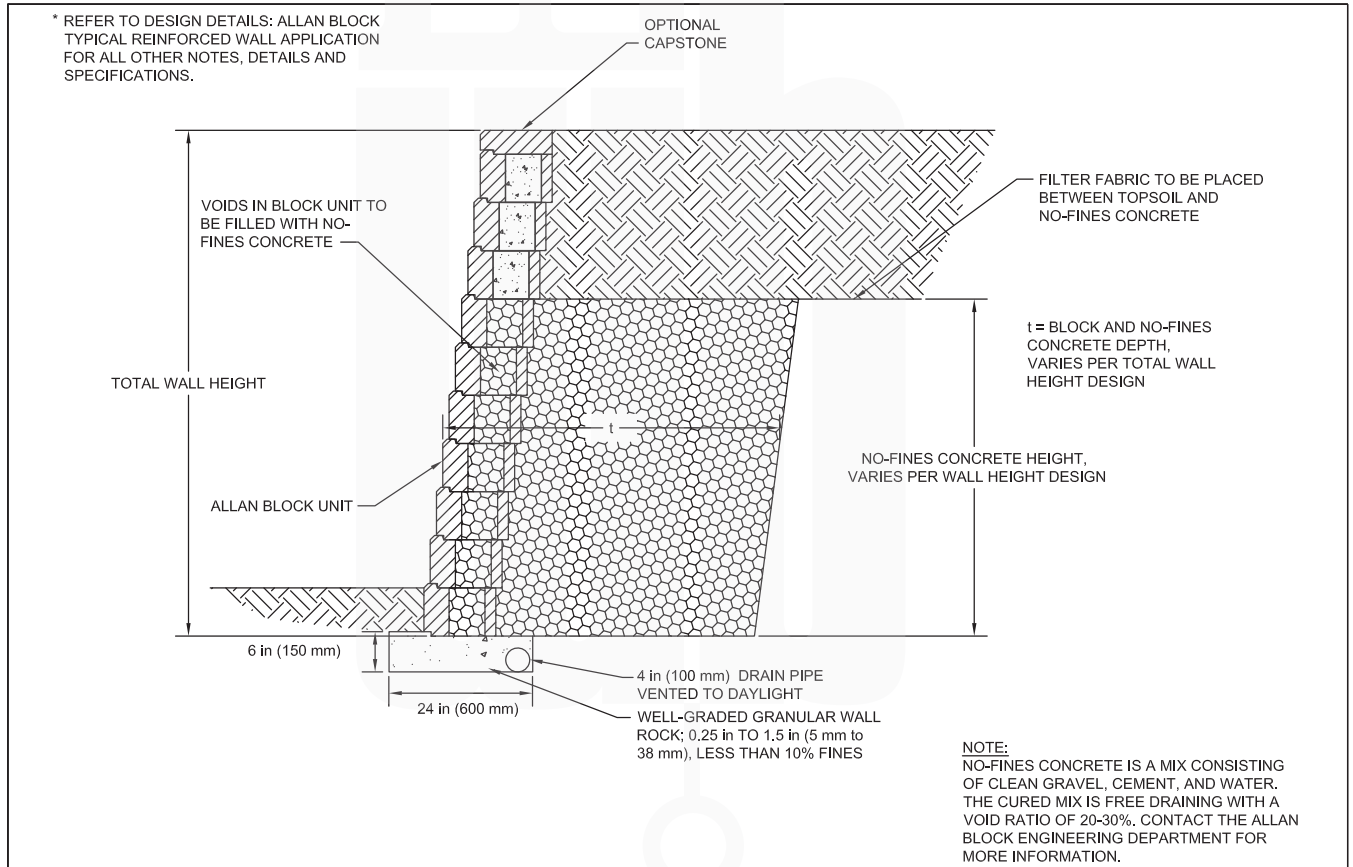



Designed By:	Title: NO-FINES CONCRETE WALL SECTION	Date:
Checked By:	 <p>The purpose of this drawing is for preliminary design only. This drawing should not be used for final design or construction without the certification of a professional engineer registered in the state in which the wall will be built. The accuracy and use of details contained in this document are the sole responsibility of the user. The user must verify each detail for accuracy as they pertain to their particular project. © 2005 Allan Block</p>	Project No:
Scale: NOT TO SCALE		Drawing No:



Double-Wide Gravity Wall


* REFER TO DESIGN DETAILS: ALLAN BLOCK
TYPICAL REINFORCED WALL APPLICATION
FOR ALL OTHER NOTES, DETAILS AND
SPECIFICATIONS.

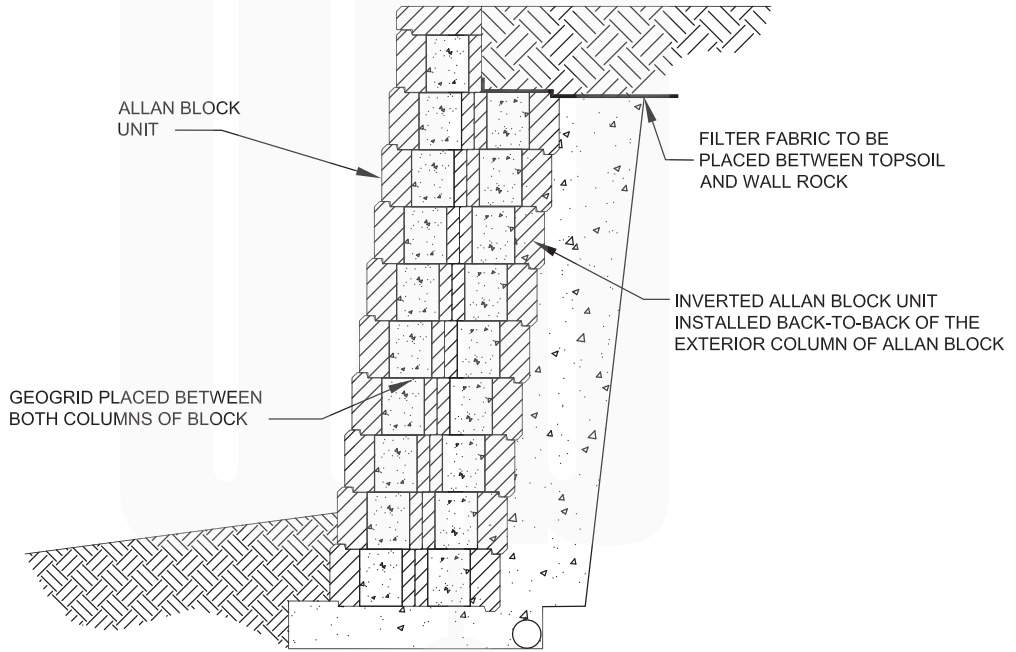

Designed By:	Title: DOUBLE-WIDE GRAVITY WALL		Date:
Checked By:	 <p>The purpose of this drawing is for preliminary design only. This drawing should not be used for final design or construction without the certification of a professional engineer registered in the state in which the wall will be built. The accuracy and use of details contained in this document are the sole responsibility of the user. The user must verify each detail for accuracy as they pertain to their particular project. © 2005 Allan Block</p>	Project No:	
Scale: NOT TO SCALE		Drawing No:	





Masonry Wall Application

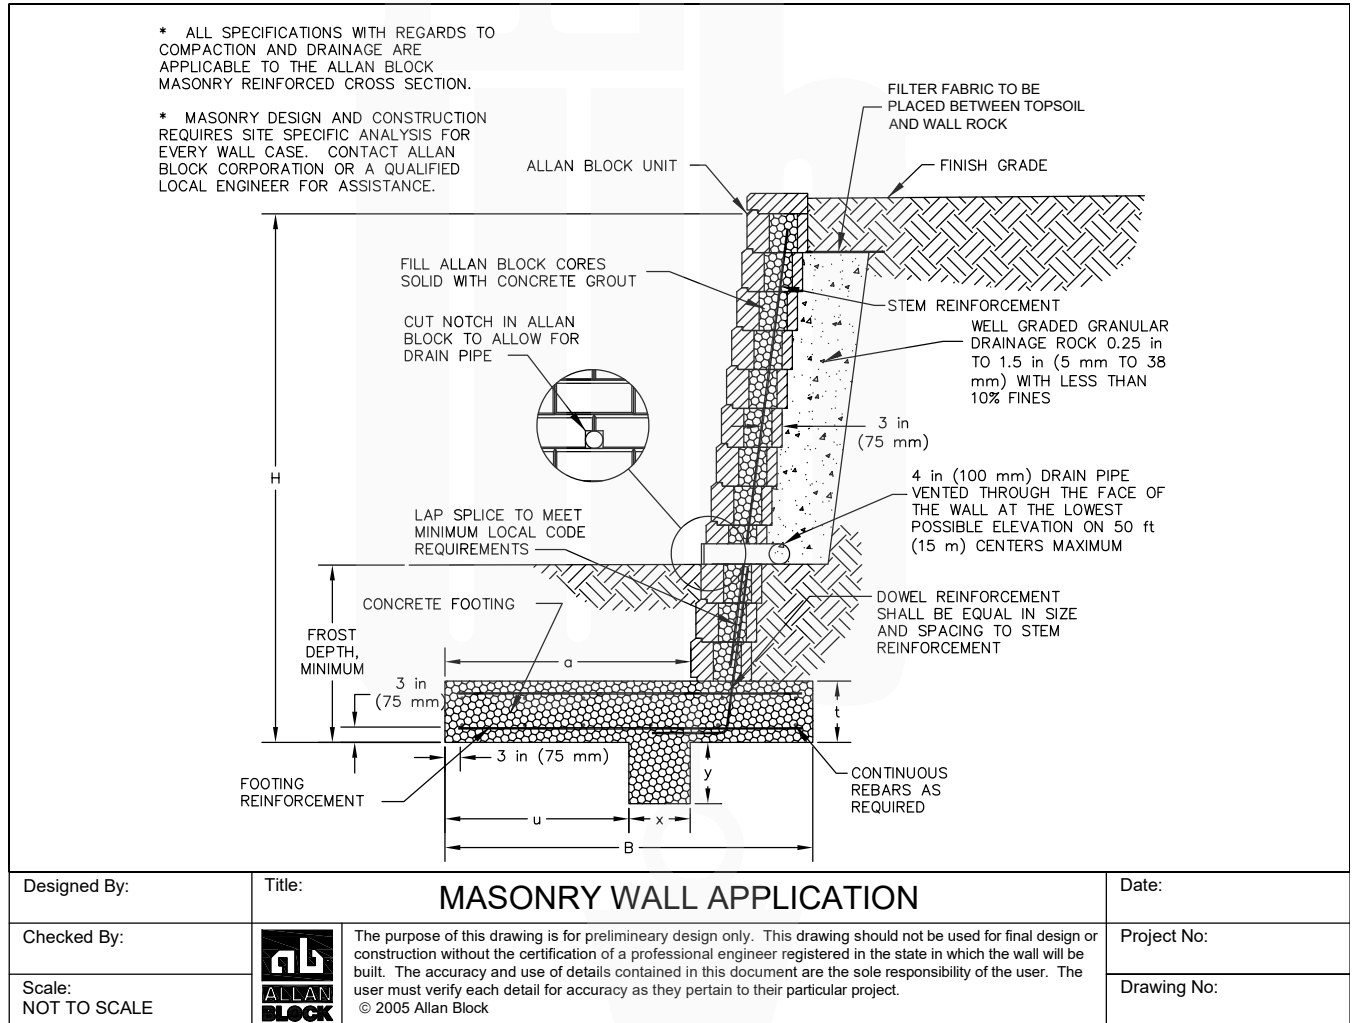



Veneer Wall Section

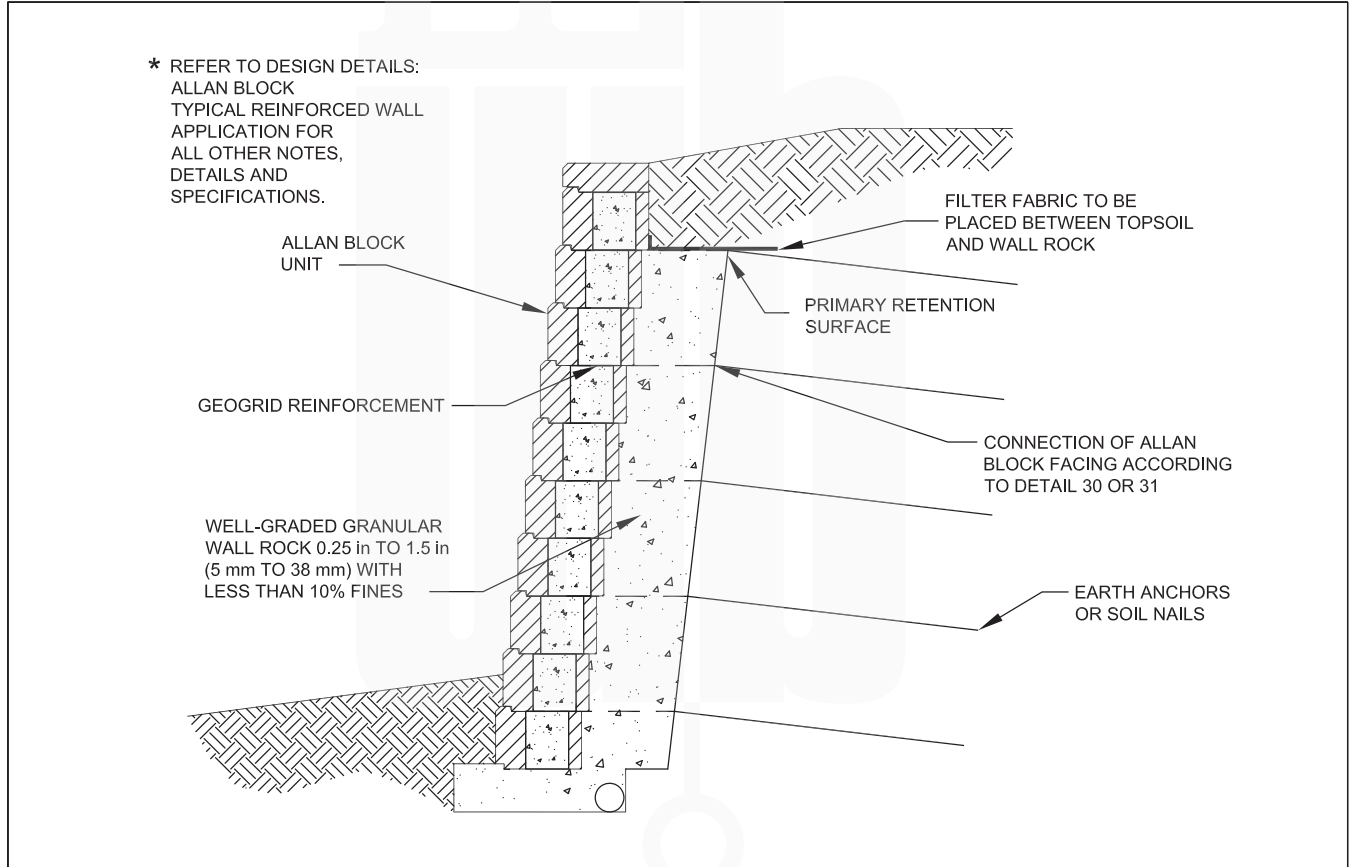



Designed By:	Title: VENEER WALL SECTION		Date:
Checked By:	 <p>The purpose of this drawing is for preliminary design only. This drawing should not be used for final design or construction without the certification of a professional engineer registered in the state in which the wall will be built. The accuracy and use of details contained in this document are the sole responsibility of the user. The user must verify each detail for accuracy as they pertain to their particular project. © 2005 Allan Block</p>	Project No:	
Scale: NOT TO SCALE		Drawing No:	



Nail Connection Detail


* REFER TO DESIGN DETAILS: ALLAN BLOCK
TYPICAL REINFORCED WALL APPLICATION
FOR ALL OTHER NOTES, DETAILS AND
SPECIFICATIONS.

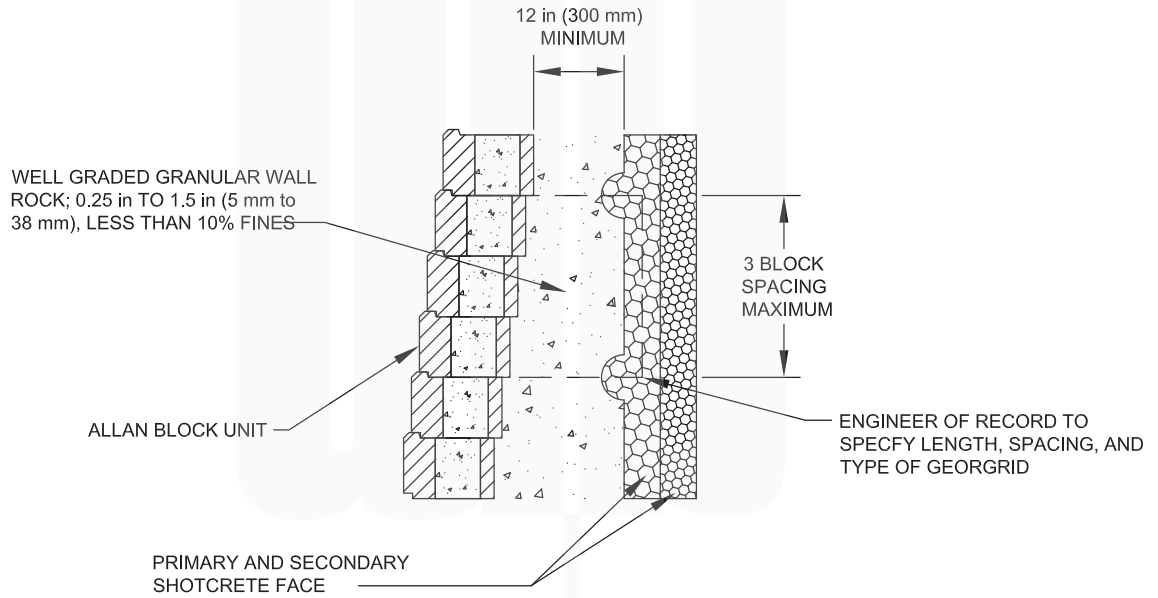


Designed By:	Title: NAIL CONNECTION DETAIL	Date:
Checked By:	 <p>The purpose of this drawing is for preliminary design only. This drawing should not be used for final design or construction without the certification of a professional engineer registered in the state in which the wall will be built. The accuracy and use of details contained in this document are the sole responsibility of the user. The user must verify each detail for accuracy as they pertain to their particular project. © 2005 Allan Block</p>	Project No:
Scale: NOT TO SCALE		Drawing No:



Anchor Connection Detail

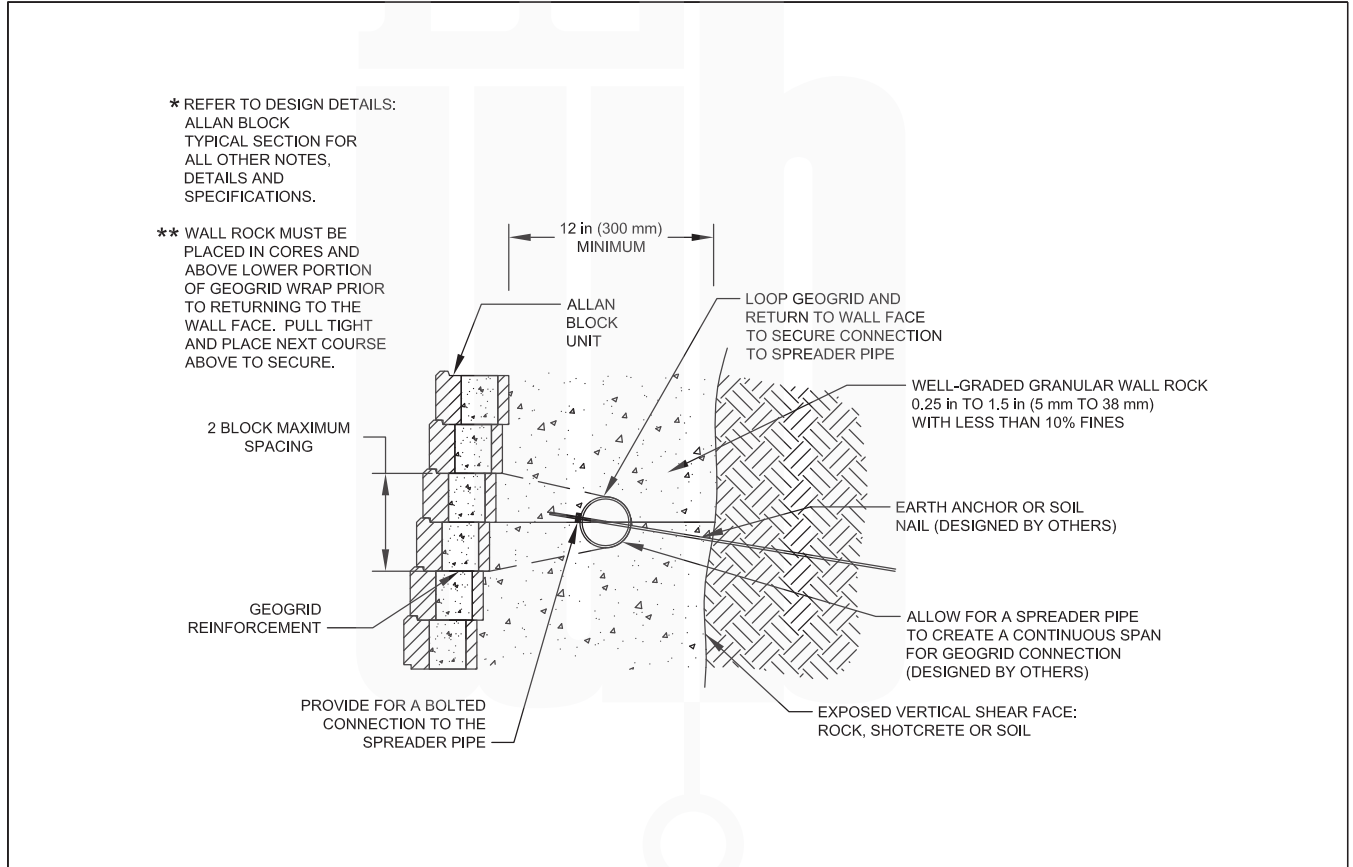

Designed By:	Title: ANCHOR CONNECTION DETAIL	Date:
Checked By:	 <p>The purpose of this drawing is for preliminary design only. This drawing should not be used for final design or construction without the certification of a professional engineer registered in the state in which the wall will be built. The accuracy and use of details contained in this document are the sole responsibility of the user. The user must verify each detail for accuracy as they pertain to their particular project. © 2005 Allan Block</p>	Project No:
Scale: NOT TO SCALE		Drawing No:



Allen Block Step Finishing Details


* REFER TO DESIGN DETAILS:
ALLAN BLOCK TYPICAL
REINFORCED WALL APPLICATION
FOR ALL OTHER NOTES, DETAILS
AND SPECIFICATIONS.

PAVERS
PAVERS REQUIRE REMOVING TOP LIP
EXPANSION JOINT W/ CAULKING
CAULKING
EXPANSION JOINT
COMPACTED GRANULAR FILL

AB CAPSTONE
EXPANSION JOINT W/ CAULKING
EXPANSION JOINT
COMPACTED GRANULAR FILL

4000 PSI CONCRETE W/ FIBER MESH
EXPANSION JOINT W/ CAULKING
EXPANSION JOINT
COMPACTED GRANULAR FILL

AB CAPSTONE OR PAVERS
EXPANSION JOINT W/ CAULKING
CAULKING
EXPANSION JOINT
COMPACTED GRANULAR FILL

Designed By:	Title: AB STEP FINISHING DETAILS	Date:
Checked By:	 <p>The purpose of this drawing is for preliminary design only. This drawing should not be used for final design or construction without the certification of a professional engineer registered in the state in which the wall will be built. The accuracy and use of details contained in this document are the sole responsibility of the user. The user must verify each detail for accuracy as they pertain to their particular project. © 2005 Allan Block</p>	Project No:
Scale: NOT TO SCALE		Drawing No: