





Allan Block – AB Fieldstone Details


Typical Reinforced Allan Block Fieldstone Wall Section

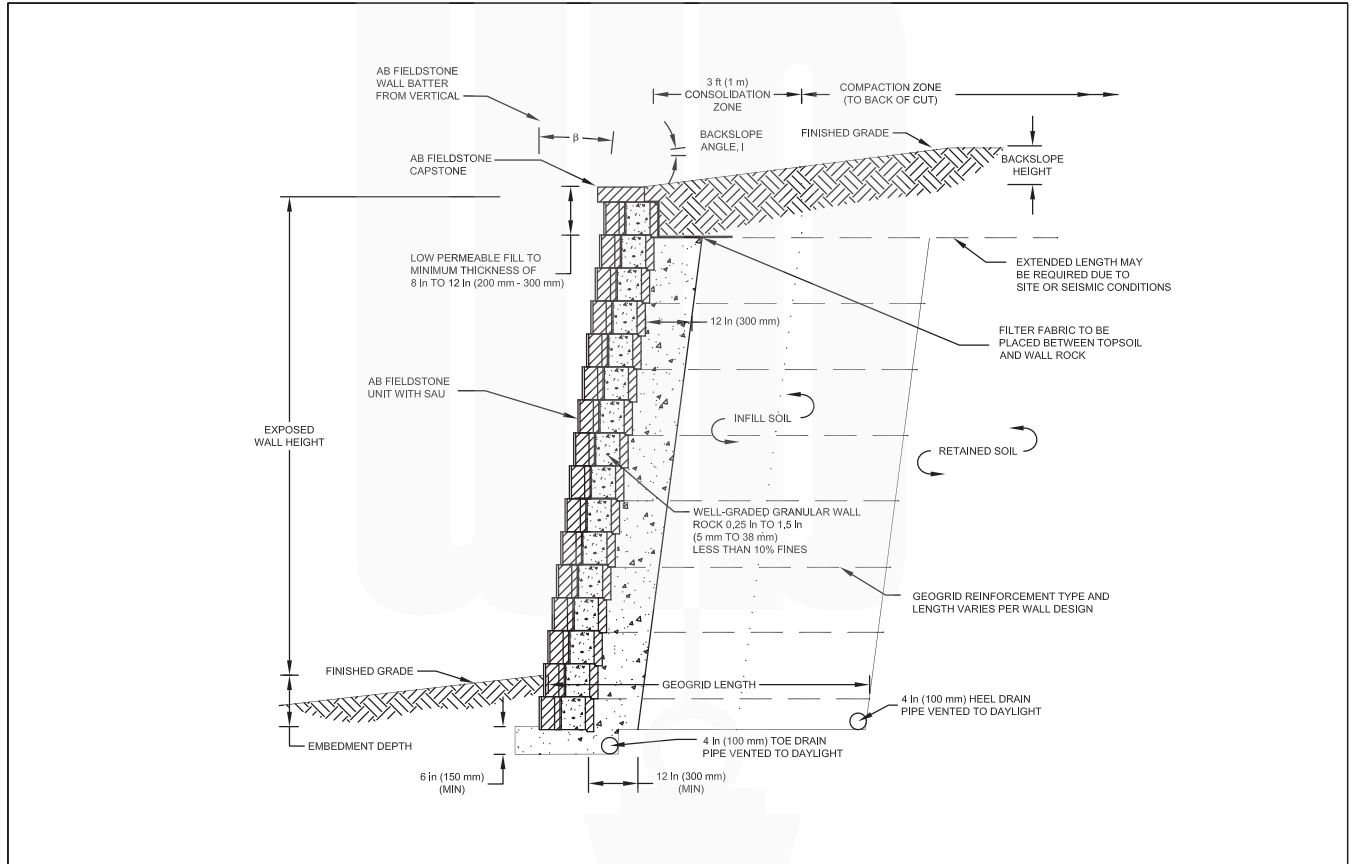


Designed By:	Title: TYPICAL REINF. AB FIELDSTONE WALL SECTION	Date:
Checked By:	 <p>The purpose of this drawing is for preliminary design only. This drawing should not be used for final design or construction without the certification of a professional engineer registered in the state in which the wall will be built. The accuracy and use of details contained in this document are the sole responsibility of the user. The user must verify each detail for accuracy as they pertain to their particular project.</p> <p>© 2015 Allan Block</p>	Project No:
Scale: NOT TO SCALE		Drawing No:




Allan Block Fieldstone with Long Anchoring Unit

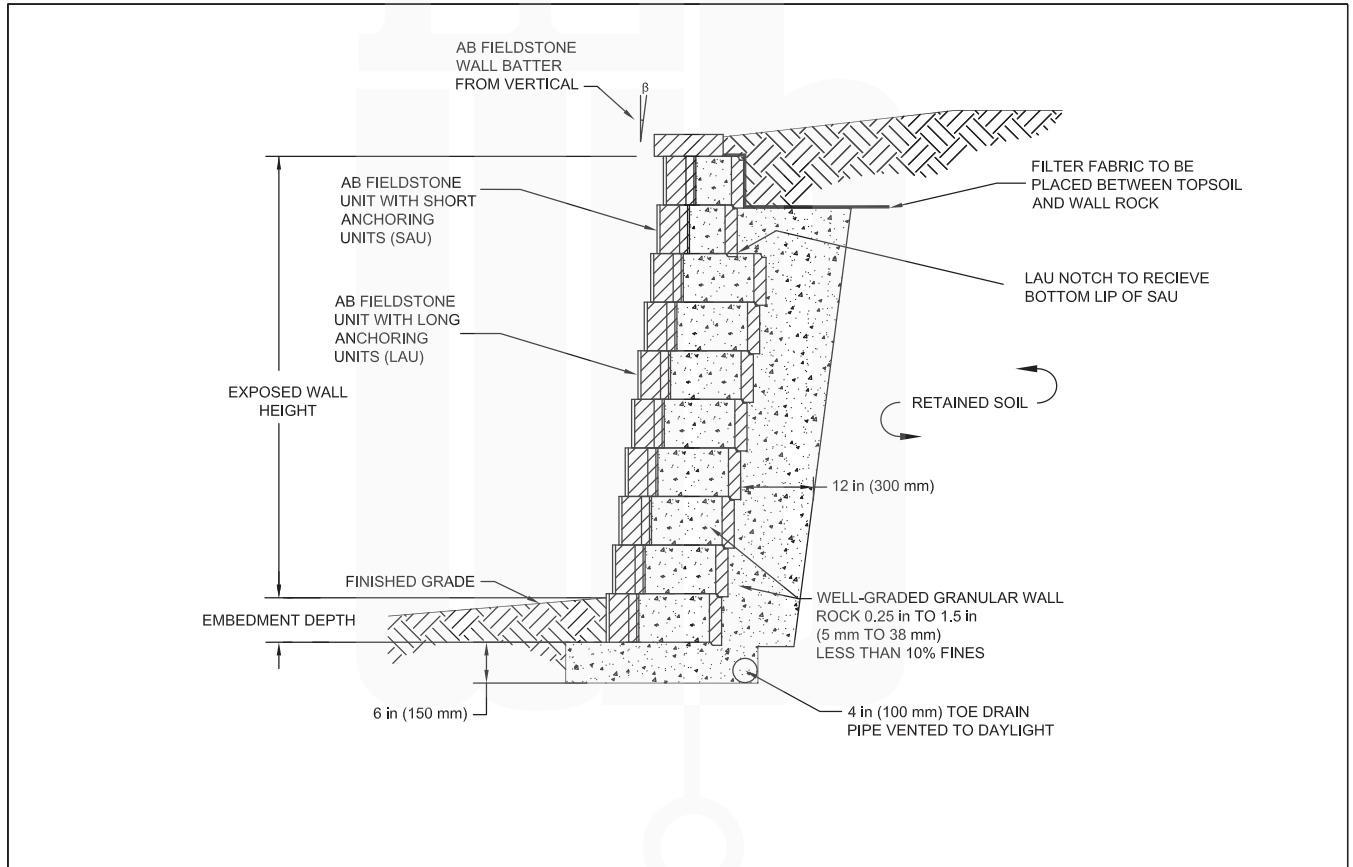

Designed By:	Title: AB FIELDSTONE WITH LONG ANCHORING UNIT	Date:
Checked By:	 <p>The purpose of this drawing is for preliminary design only. This drawing should not be used for final design or construction without the certification of a professional engineer registered in the state in which the wall will be built. The accuracy and use of details contained in this document are the sole responsibility of the user. The user must verify each detail for accuracy as they pertain to their particular project. © 2015 Allan Block</p>	Project No:
Scale: NOT TO SCALE		Drawing No:




Allan Block Fieldstone with Short Anchoring Unit

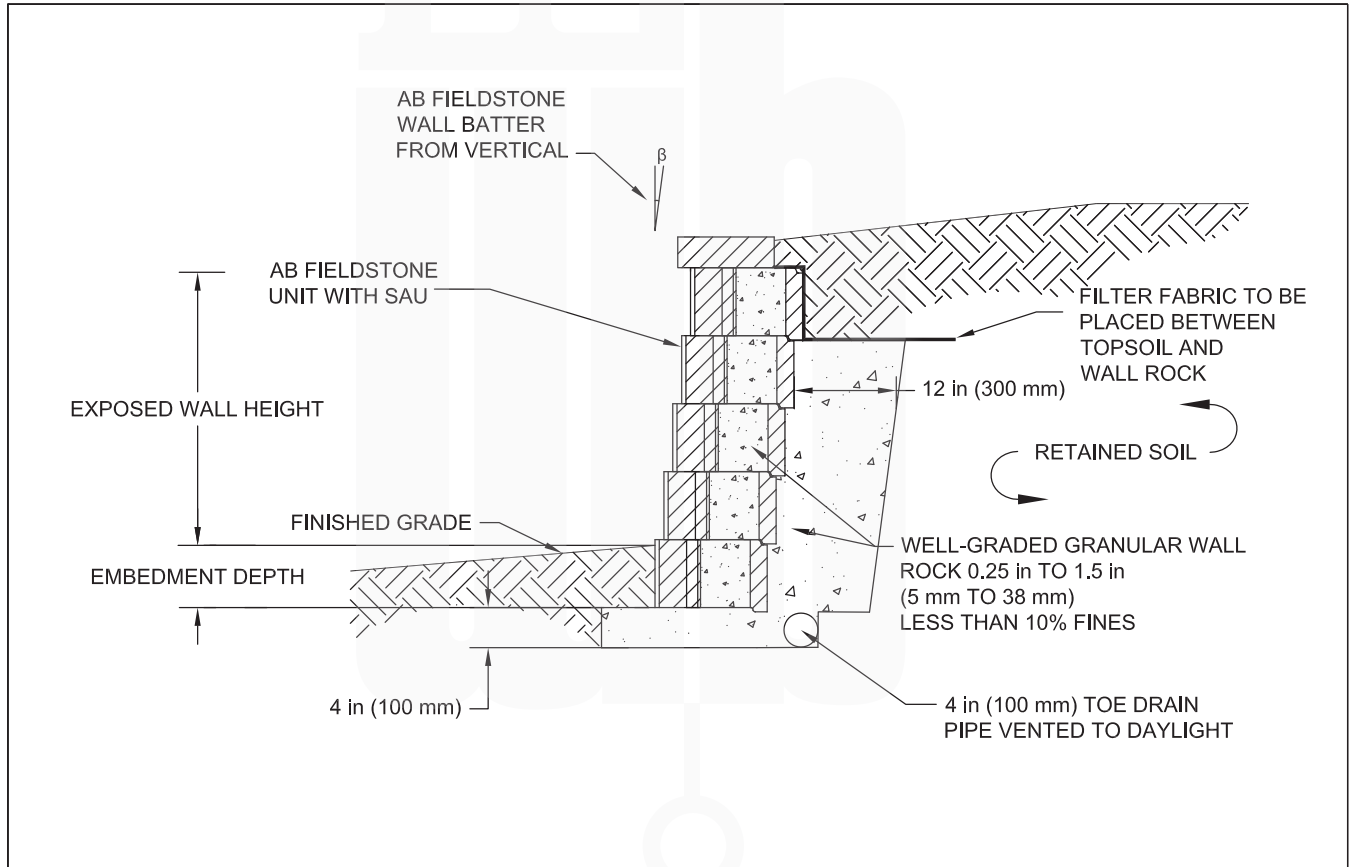


Designed By:	Title: AB FIELDSTONE WITH SHORT ANCHORING UNIT	Date:
Checked By:	 <p>The purpose of this drawing is for preliminary design only. This drawing should not be used for final design or construction without the certification of a professional engineer registered in the state in which the wall will be built. The accuracy and use of details contained in this document are the sole responsibility of the user. The user must verify each detail for accuracy as they pertain to their particular project. © 2015 Allan Block</p>	Project No:
Scale: NOT TO SCALE		Drawing No:




Allan Block Fieldstone with Short Anchoring Unit – Inside Corner

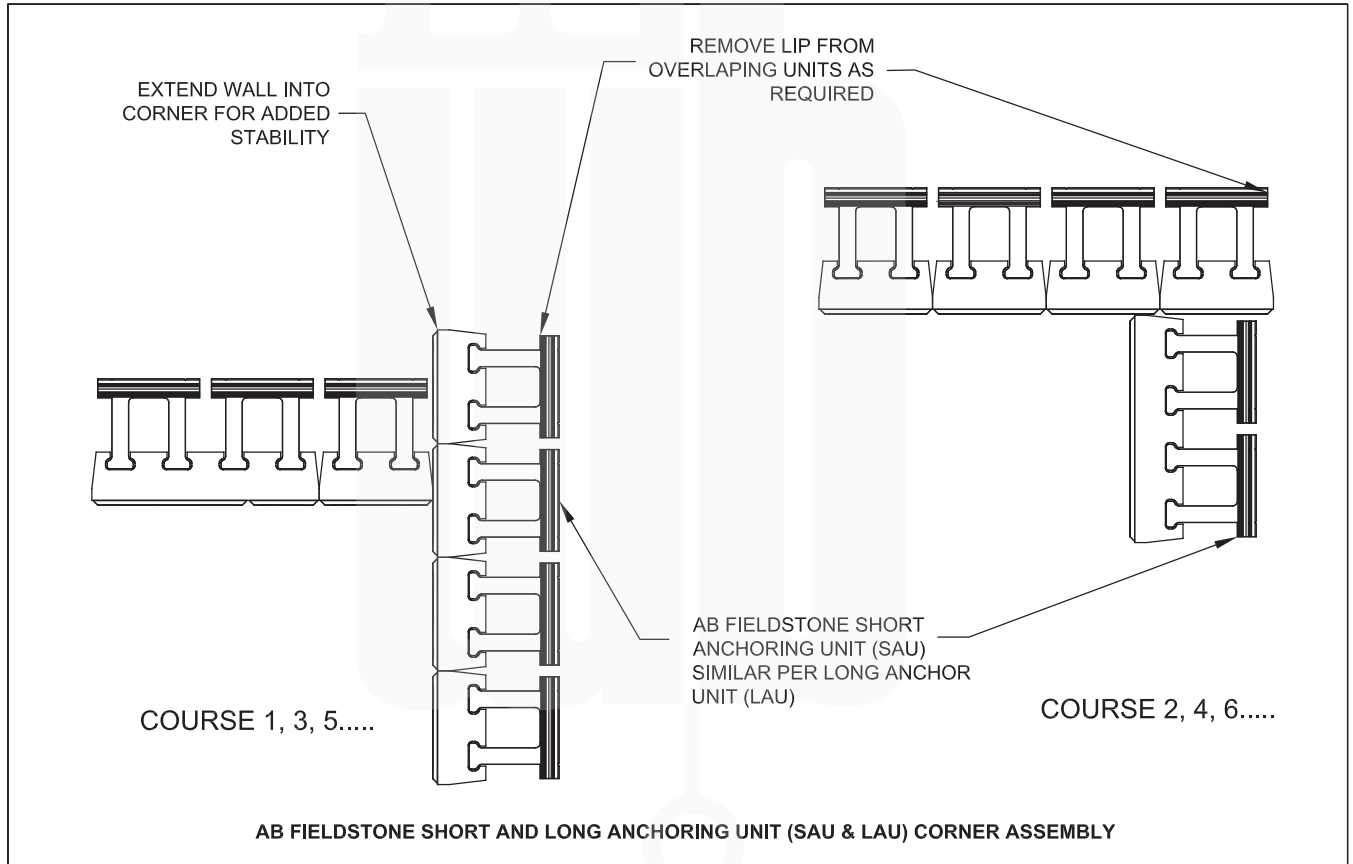


Designed By:	Title: AB FIELDSTONE SAU - INSIDE CORNER	Date:
Checked By:	 <p>The purpose of this drawing is for preliminary design only. This drawing should not be used for final design or construction without the certification of a professional engineer registered in the state in which the wall will be built. The accuracy and use of details contained in this document are the sole responsibility of the user. The user must verify each detail for accuracy as they pertain to their particular project. © 2015 Allan Block</p>	Project No:
Scale: NOT TO SCALE		Drawing No:




Allan Block Fieldstone with Long Anchoing Unit – Outside Corner

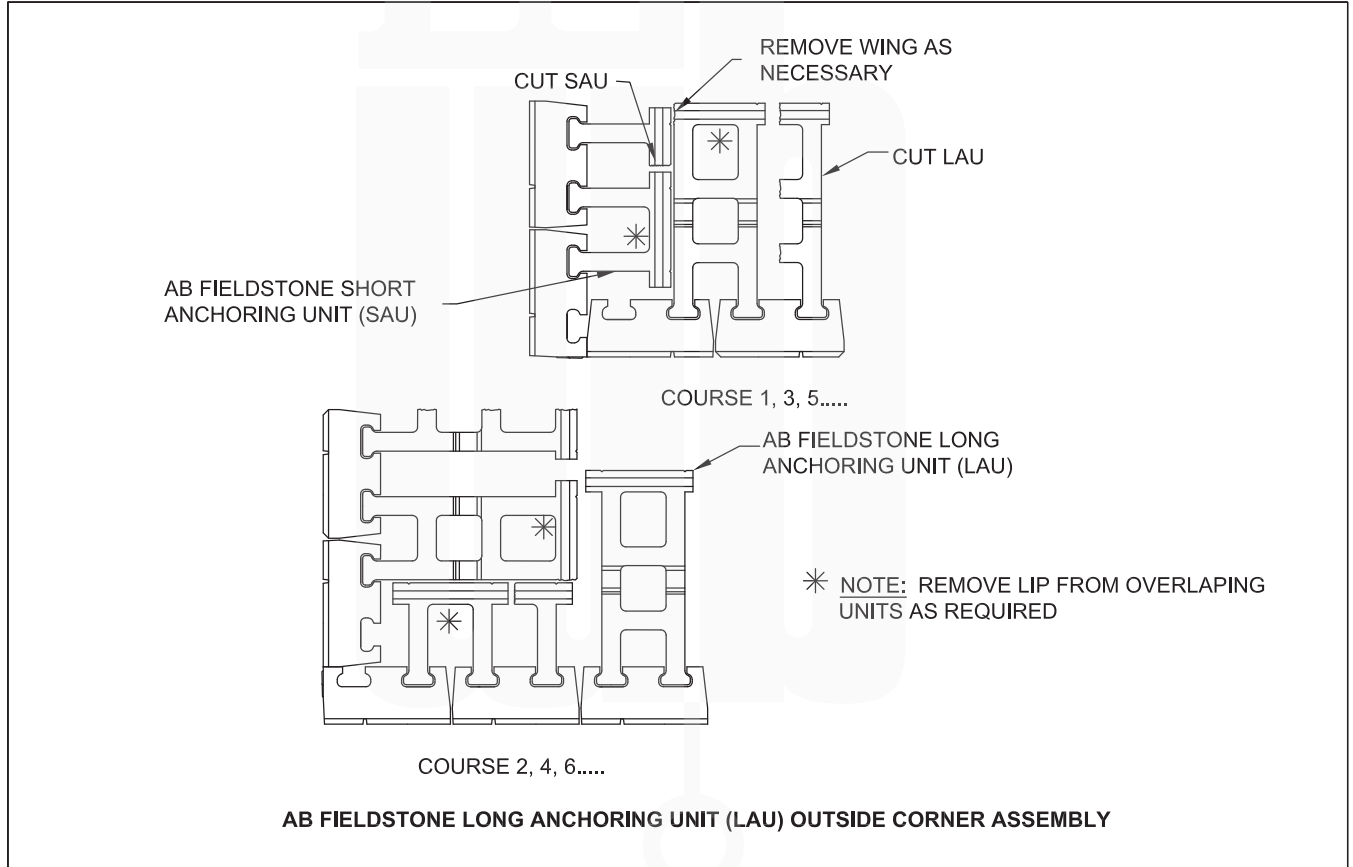


Designed By:	Title: AB FIELDSTONE LAU - OUTSIDE CORNER	Date:
Checked By:	 <p>The purpose of this drawing is for preliminary design only. This drawing should not be used for final design or construction without the certification of a professional engineer registered in the state in which the wall will be built. The accuracy and use of details contained in this document are the sole responsibility of the user. The user must verify each detail for accuracy as they pertain to their particular project. © 2015 Allan Block</p>	Project No:
Scale: NOT TO SCALE		Drawing No:




Allan Block Fieldstone with Short Anchoring Unit – Outside Corner

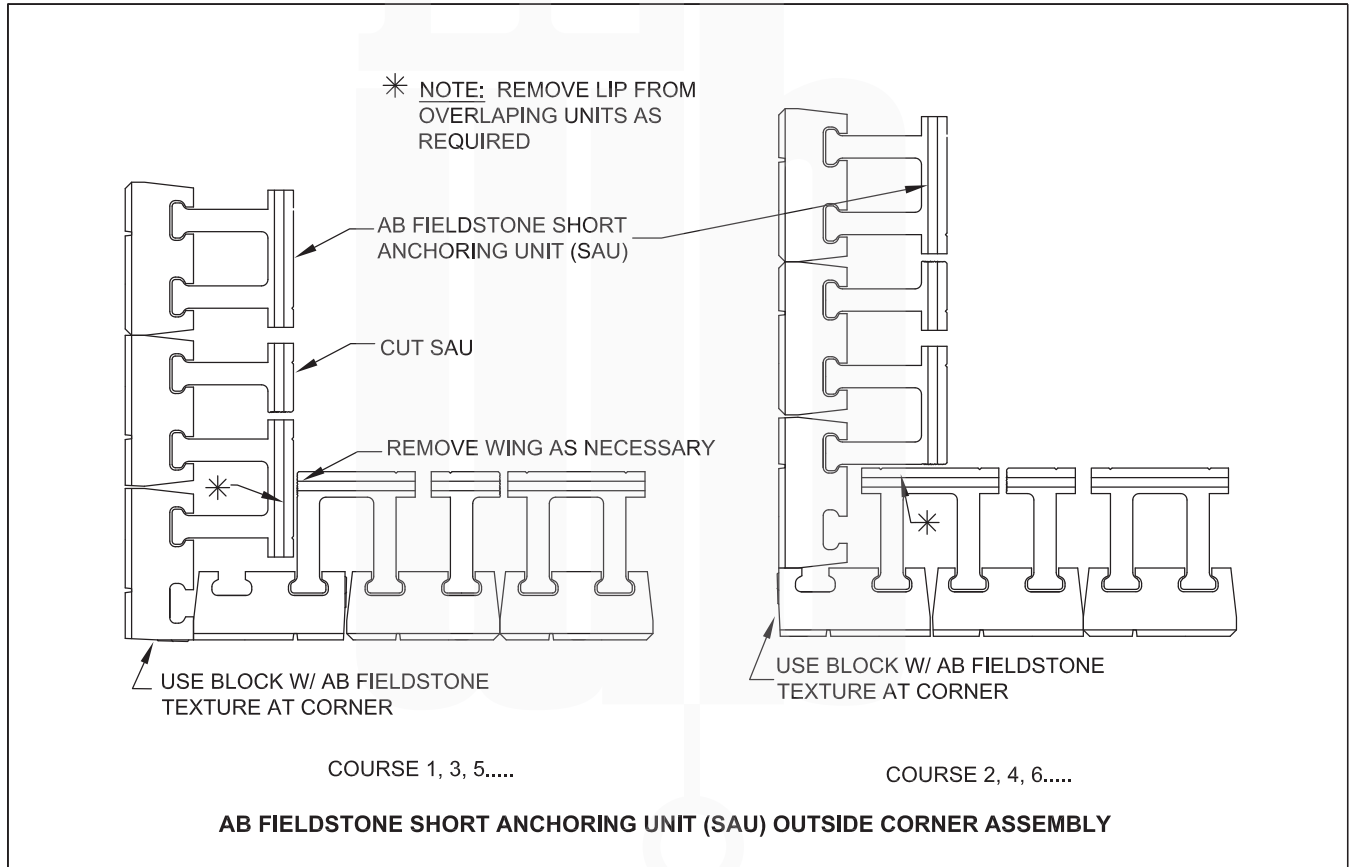

Designed By:	Title: AB FIELDSTONE SAU - OUTSIDE CORNER	Date:
Checked By:	 <p>The purpose of this drawing is for preliminary design only. This drawing should not be used for final design or construction without the certification of a professional engineer registered in the state in which the wall will be built. The accuracy and use of details contained in this document are the sole responsibility of the user. The user must verify each detail for accuracy as they pertain to their particular project. © 2015 Allan Block</p>	Project No:
Scale: NOT TO SCALE		Drawing No:





Allan Block Fieldstone Step Up Finishing Details

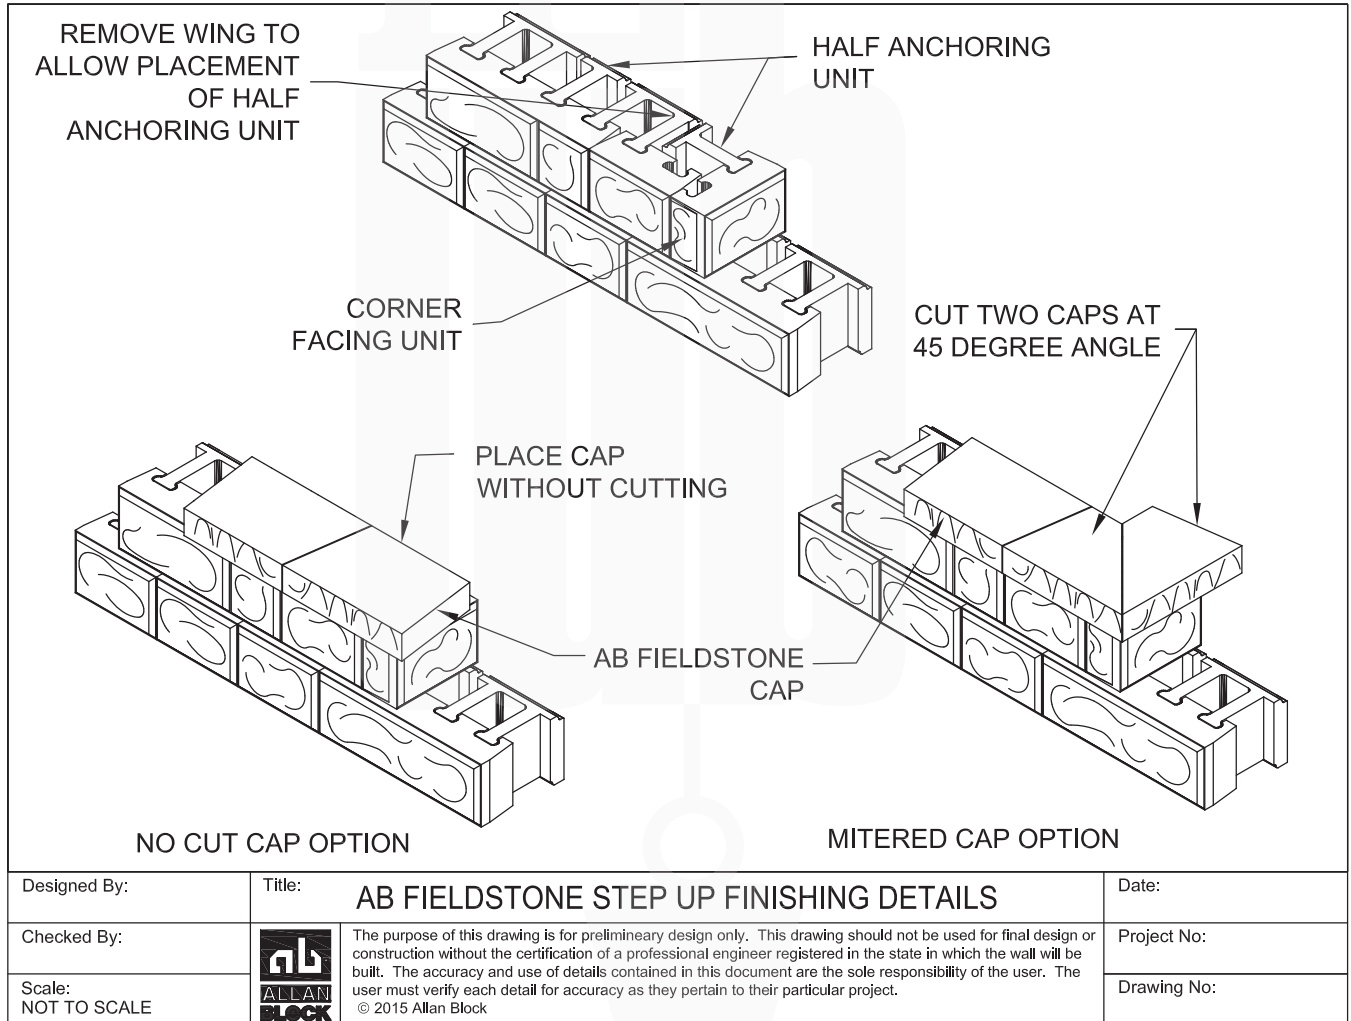



Allan Block Fieldstone Step Finishing Details Using Long Anchoring Units

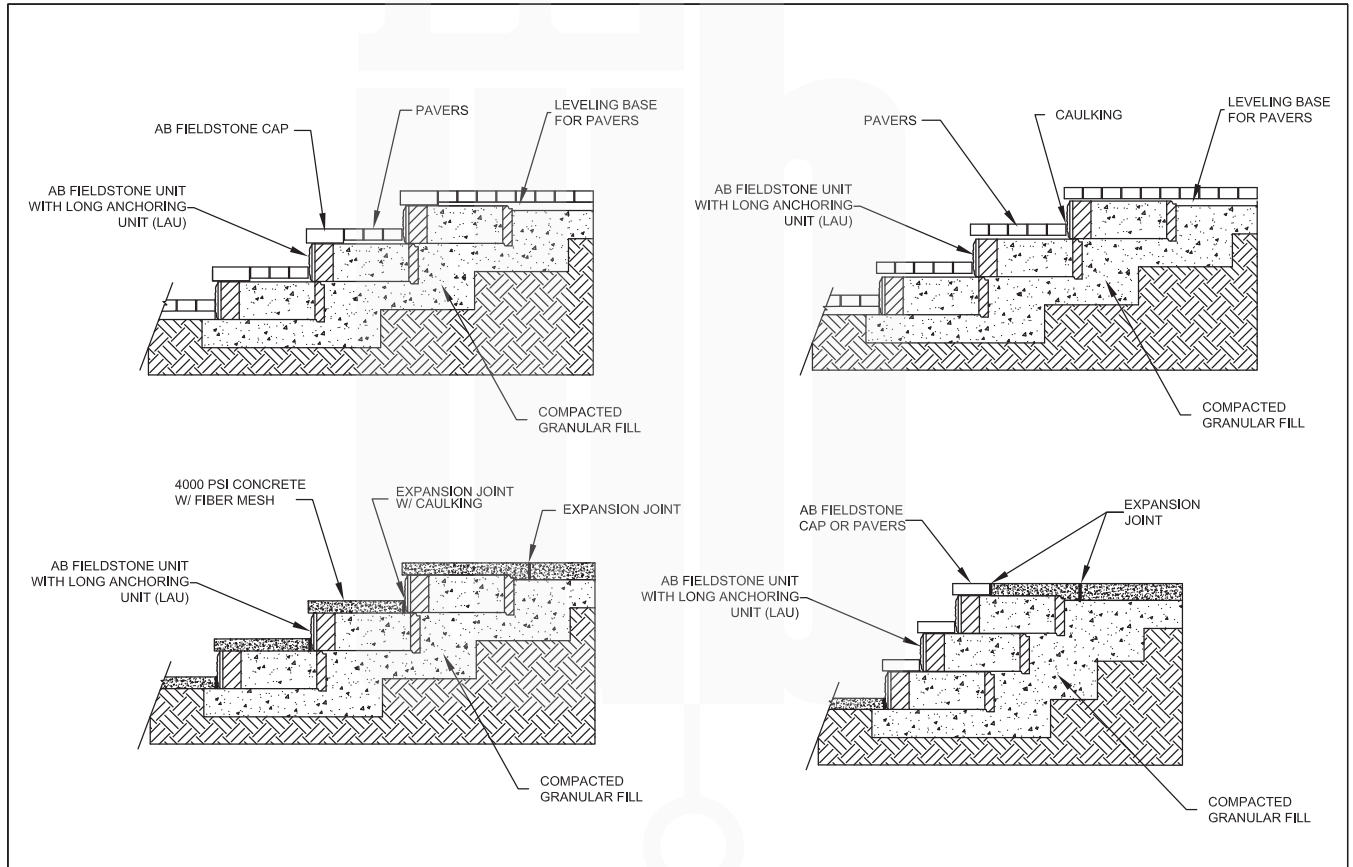

Designed By:	Title: AB FIELDSTONE STEP FINISHING DETAILS USING LAU	Date:
Checked By:	 <p>The purpose of this drawing is for preliminary design only. This drawing should not be used for final design or construction without the certification of a professional engineer registered in the state in which the wall will be built. The accuracy and use of details contained in this document are the sole responsibility of the user. The user must verify each detail for accuracy as they pertain to their particular project. © 2015 Allan Block</p>	Project No:
Scale: NOT TO SCALE		Drawing No: