




Rebar Placement – General Notes

Note: Diagrams are not to scale

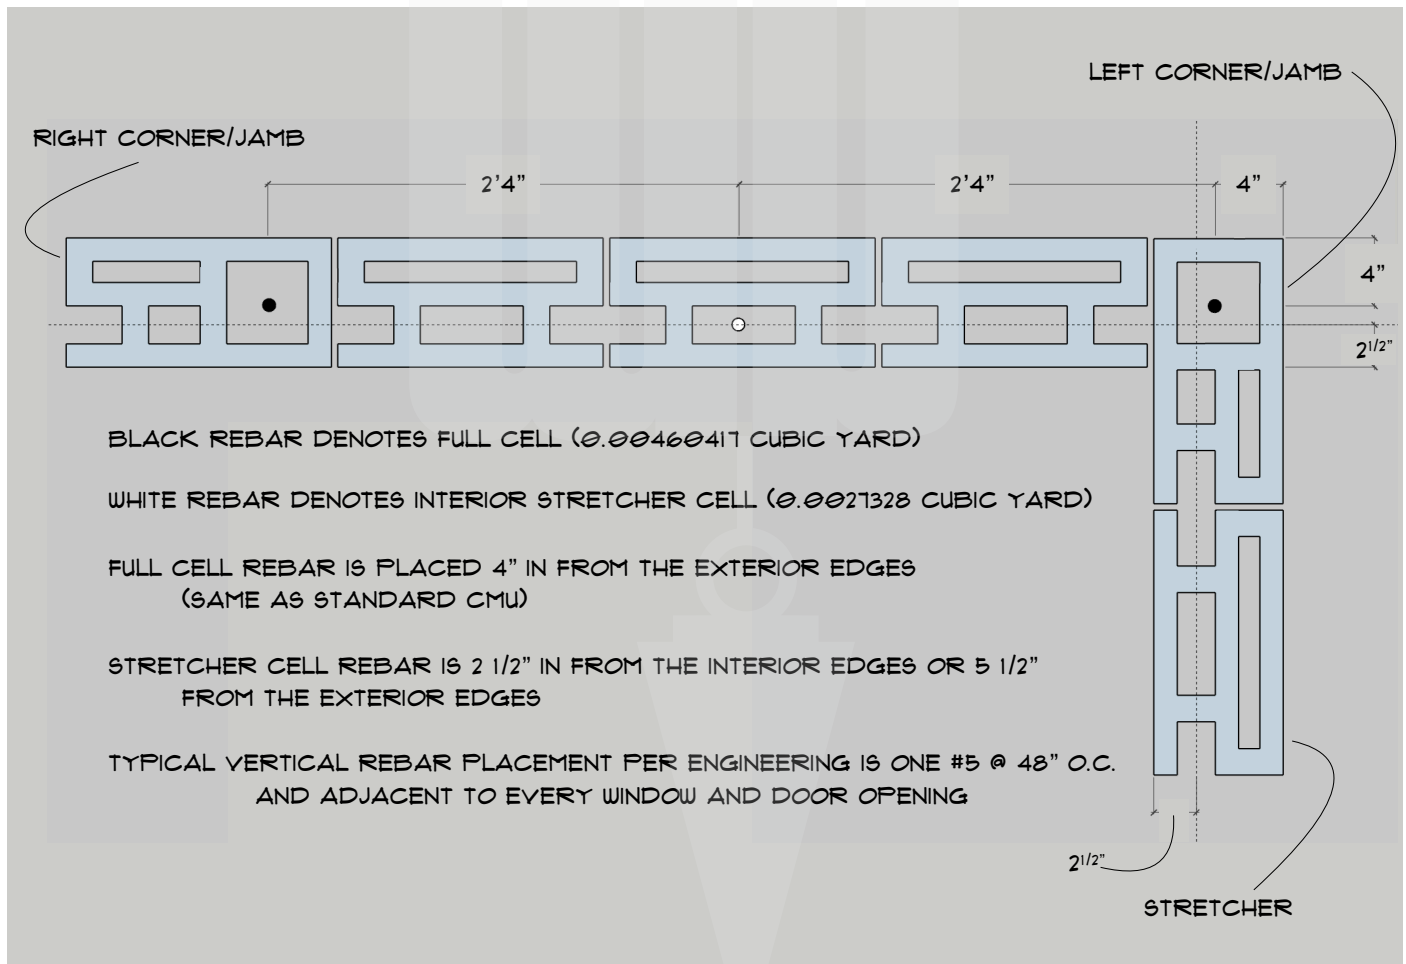




Omni Block

AN INSULATED CONCRETE BLOCK

Rebar Placement – Overview

Note: Diagrams are not to scale

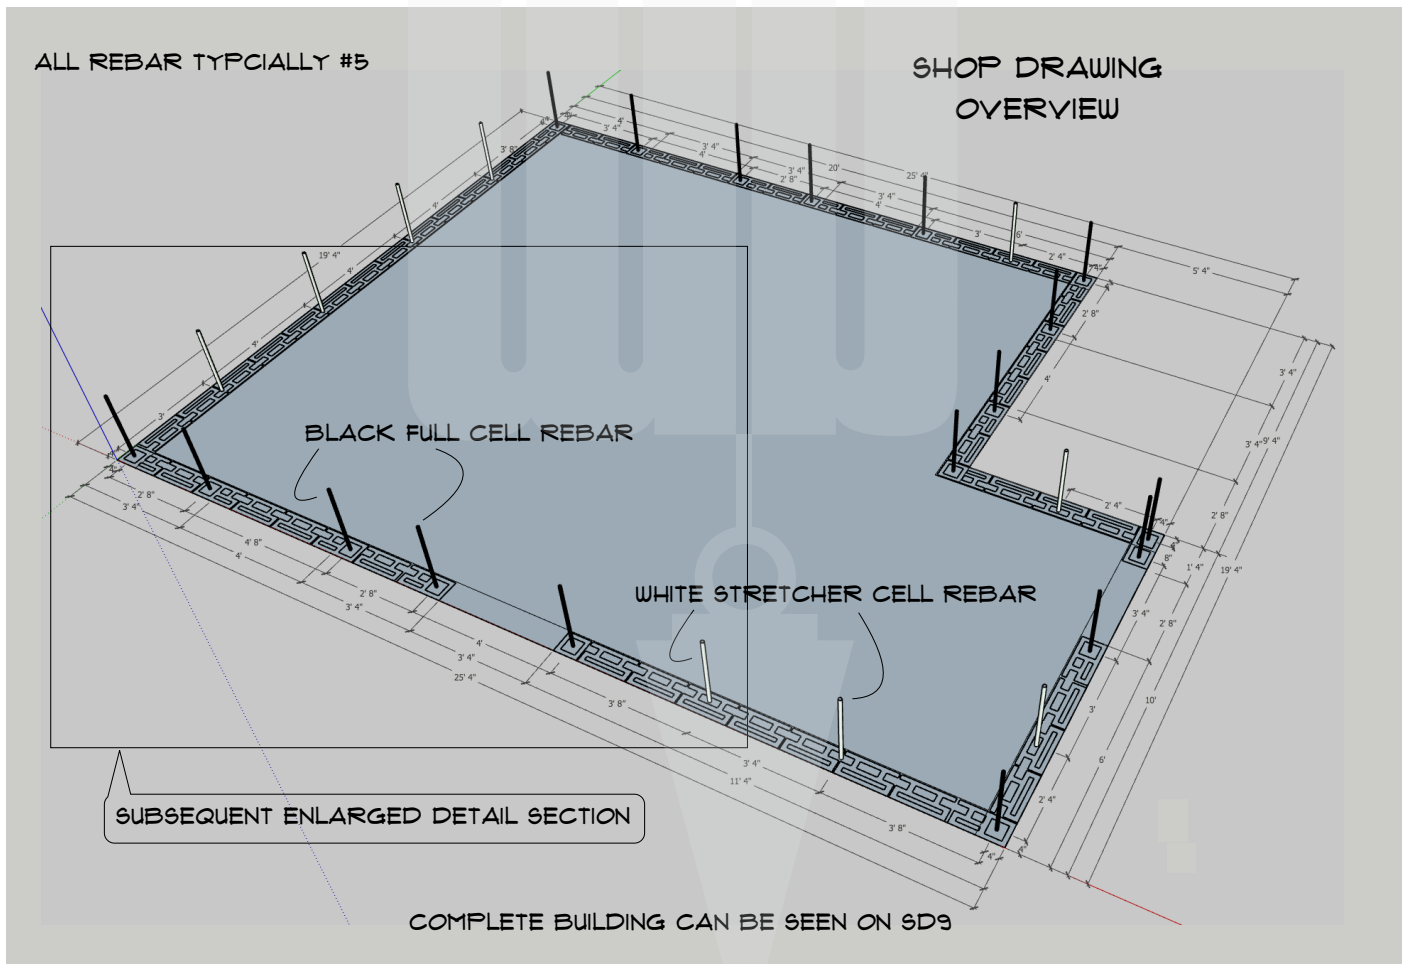




Omni Block

AN INSULATED CONCRETE BLOCK

Section Detail

Note: Diagrams are not to scale

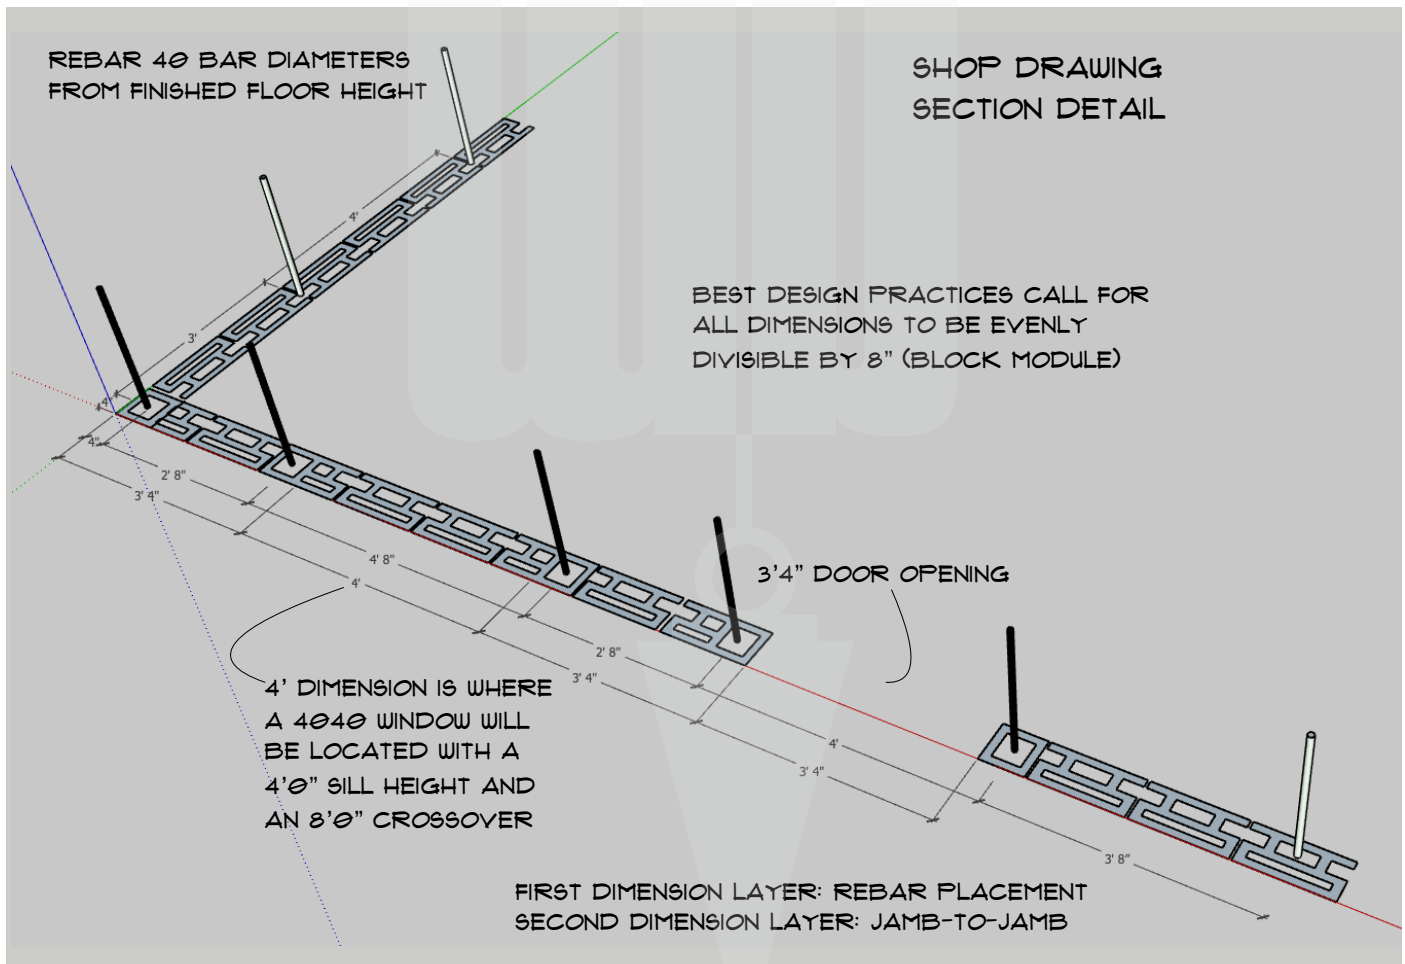




Omni Block

AN INSULATED CONCRETE BLOCK

Section Detail – First Course

Note: Diagrams are not to scale

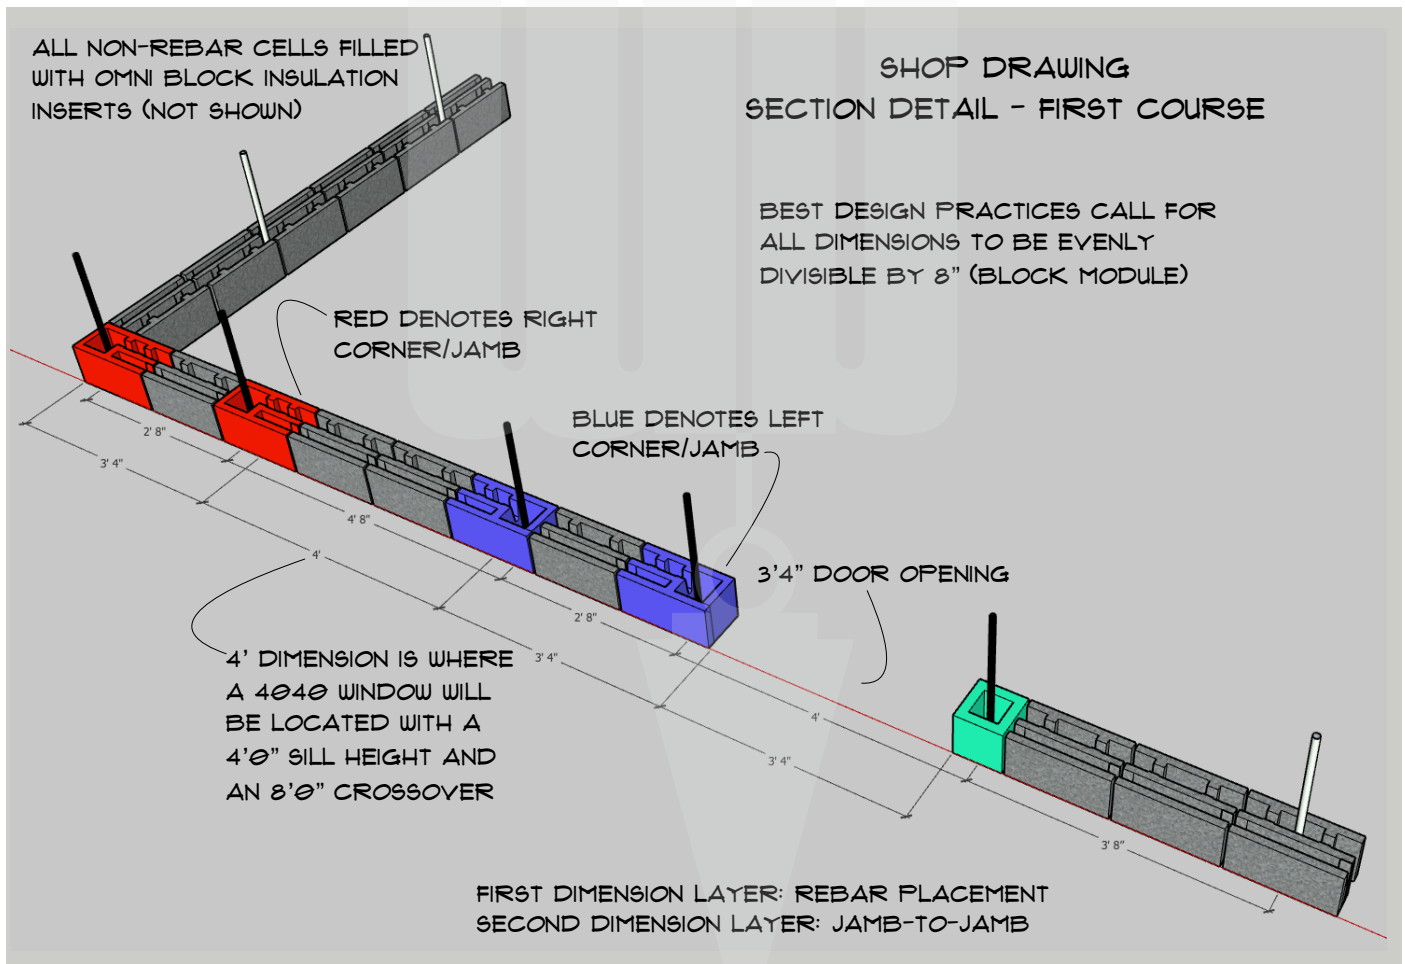



Omni Block


AN INSULATED CONCRETE BLOCK

Section Detail – Second Course

Note: Diagrams are not to scale

ALL NON-REBAR CELLS FILLED WITH OMNI BLOCK INSULATION INSERTS (NOT SHOWN)

SHOP DRAWING SECTION DETAIL - SECOND COURSE

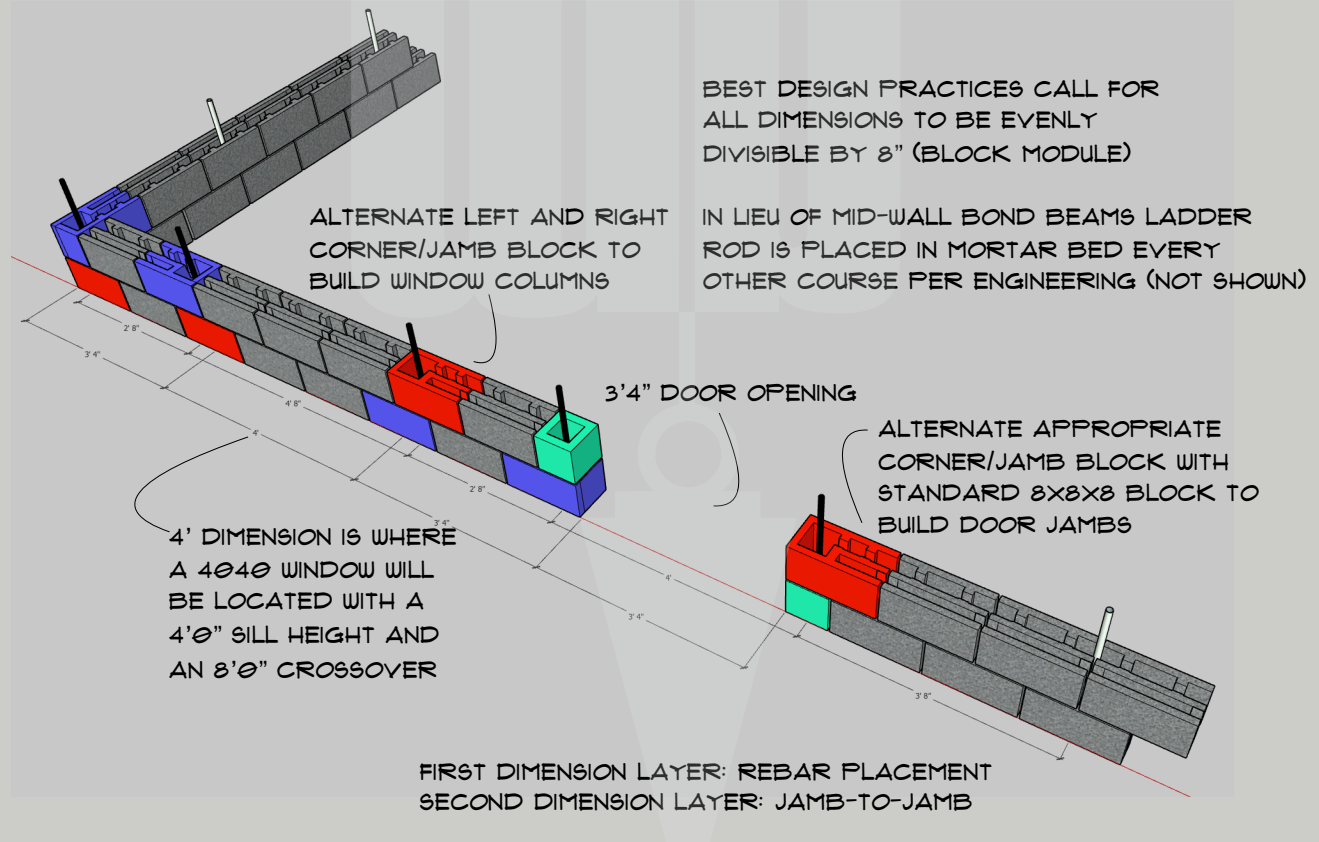




Omni Block

AN INSULATED CONCRETE BLOCK

Section Detail – 4 FT Lift

Note: Diagrams are not to scale

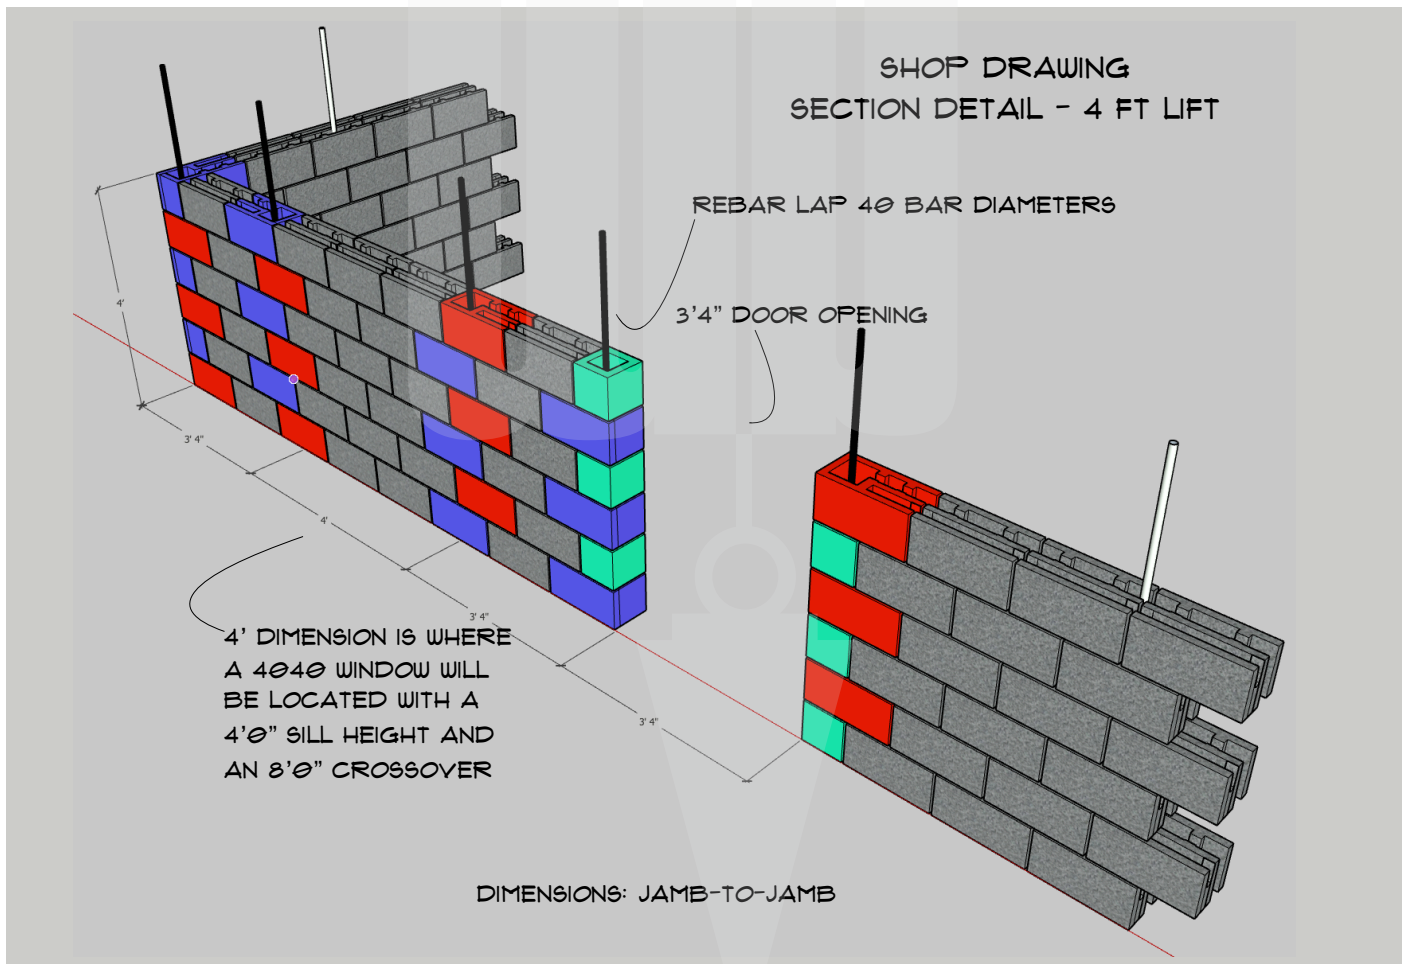




Omni Block

AN INSULATED CONCRETE BLOCK

Section Detail – 8 FT Lift

Note: Diagrams are not to scale

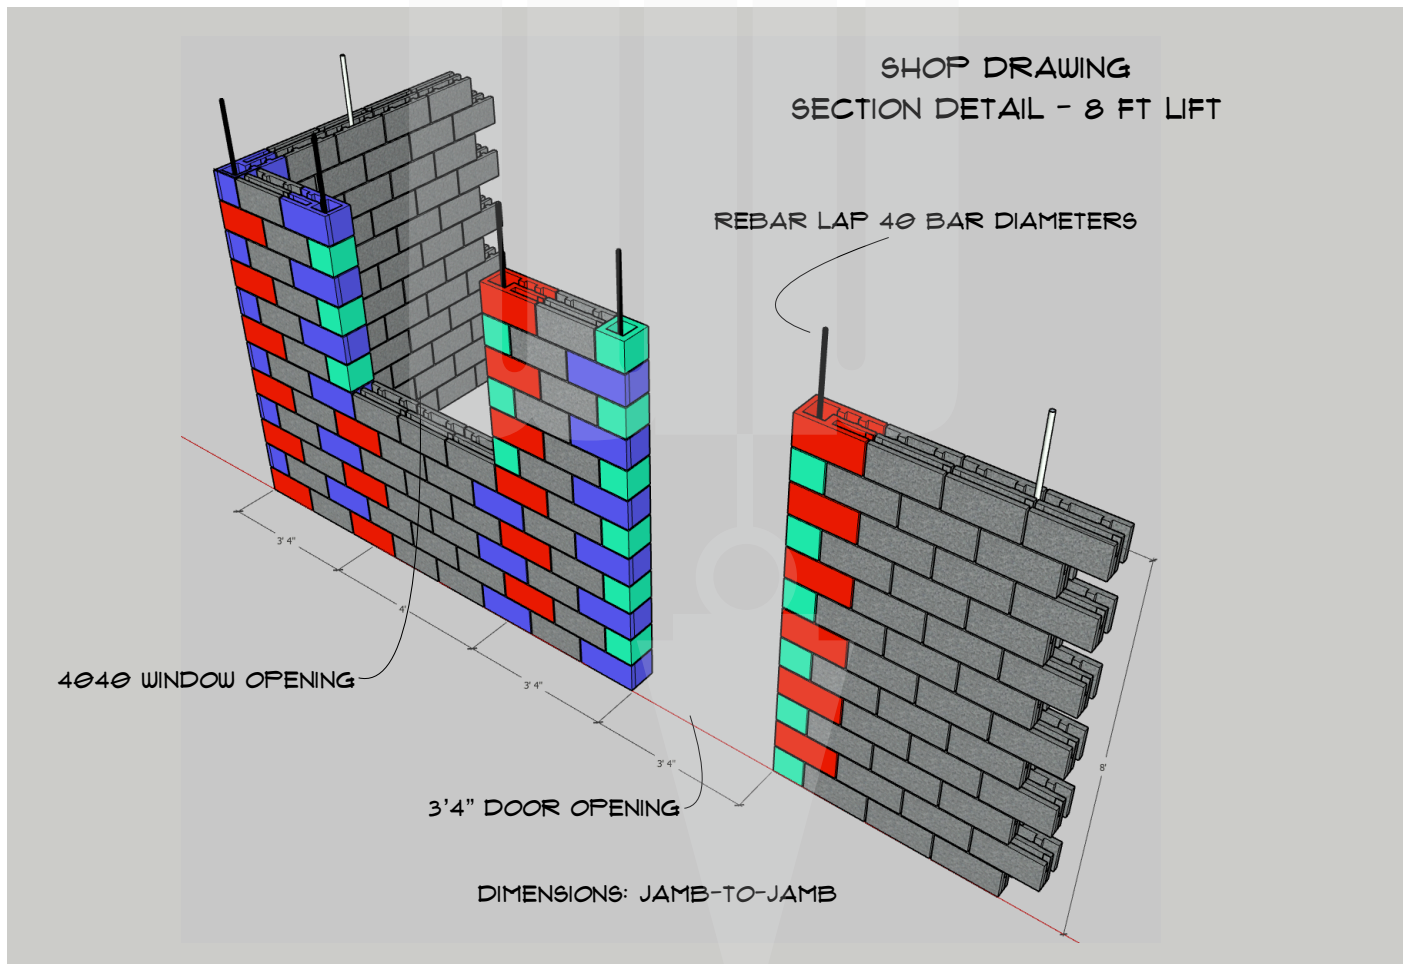




Omni Block

AN INSULATED CONCRETE BLOCK

Section Detail – 1- FT Top Out

Note: Diagrams are not to scale

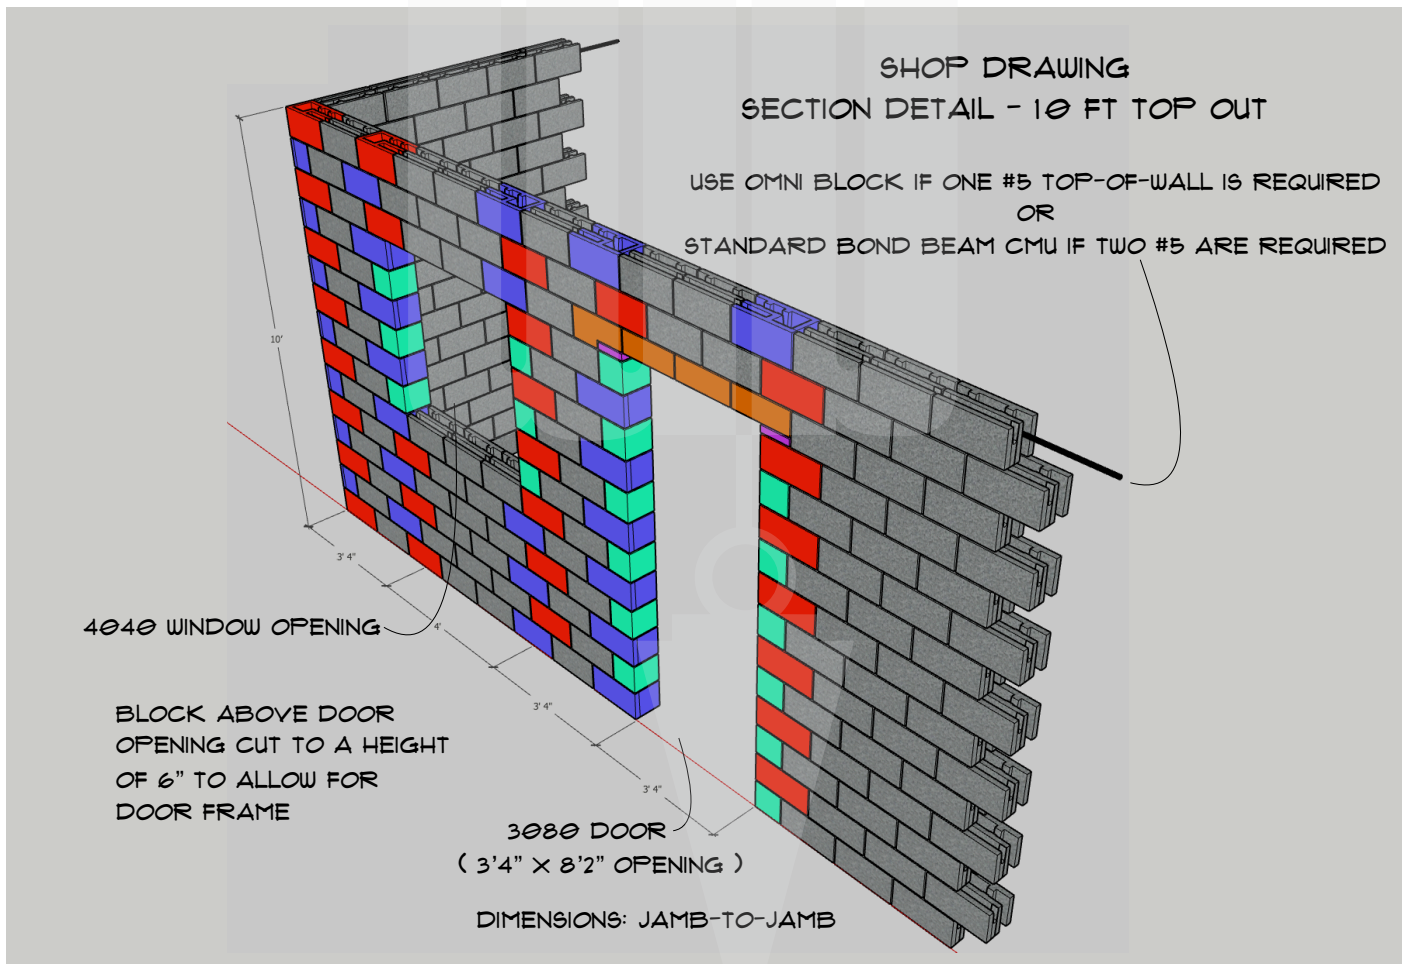



Omni Block

AN INSULATED CONCRETE BLOCK

Complete Building

Note: Diagrams are not to scale

